


PLANS  
NOT  
TO  
SCALE

FED. ROAD DIST. NO.	STATE	FED. AID PROJ. NO.	FISCAL YEAR	SHEET No.	TOTAL SHEETS
1	MONT.	237G		1	4

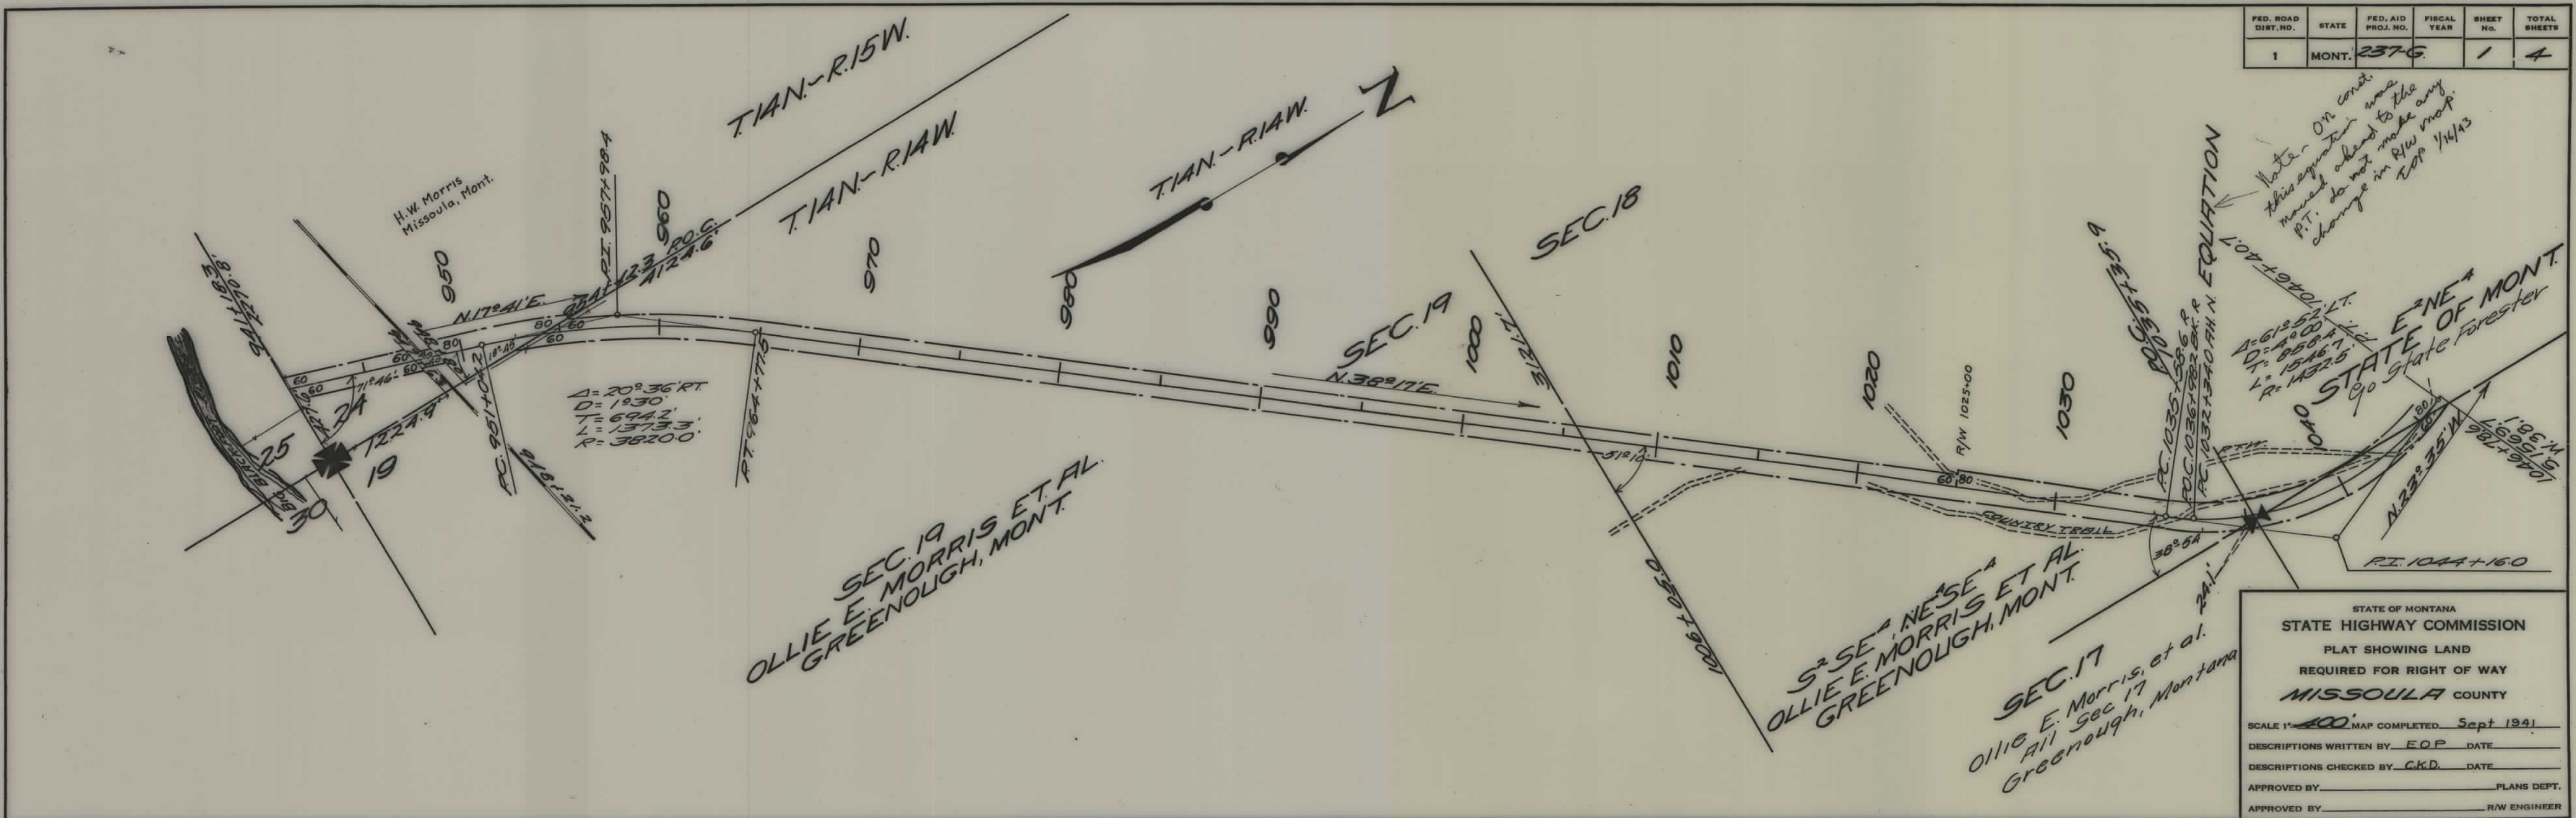

STATE OF MONTANA  
STATE HIGHWAY COMMISSION  
PLAT SHOWING LAND  
REQUIRED FOR RIGHT OF WAY  
MISSOULA COUNTY

SCALE 1"=400' MAP COMPLETED Sept 1941

DESCRIPTIONS WRITTEN BY EOP DATE


DESCRIPTIONS CHECKED BY CKD DATE

APPROVED BY \_\_\_\_\_ PLANS DEPT.

APPROVED BY \_\_\_\_\_ R/W ENGINEER



FED. ROAD DIST. NO.	STATE	FED. AID PROJ. NO.	FISCAL YEAR	SHEET NO.	TOTAL SHEETS
1	MONT.	237-G		2	4

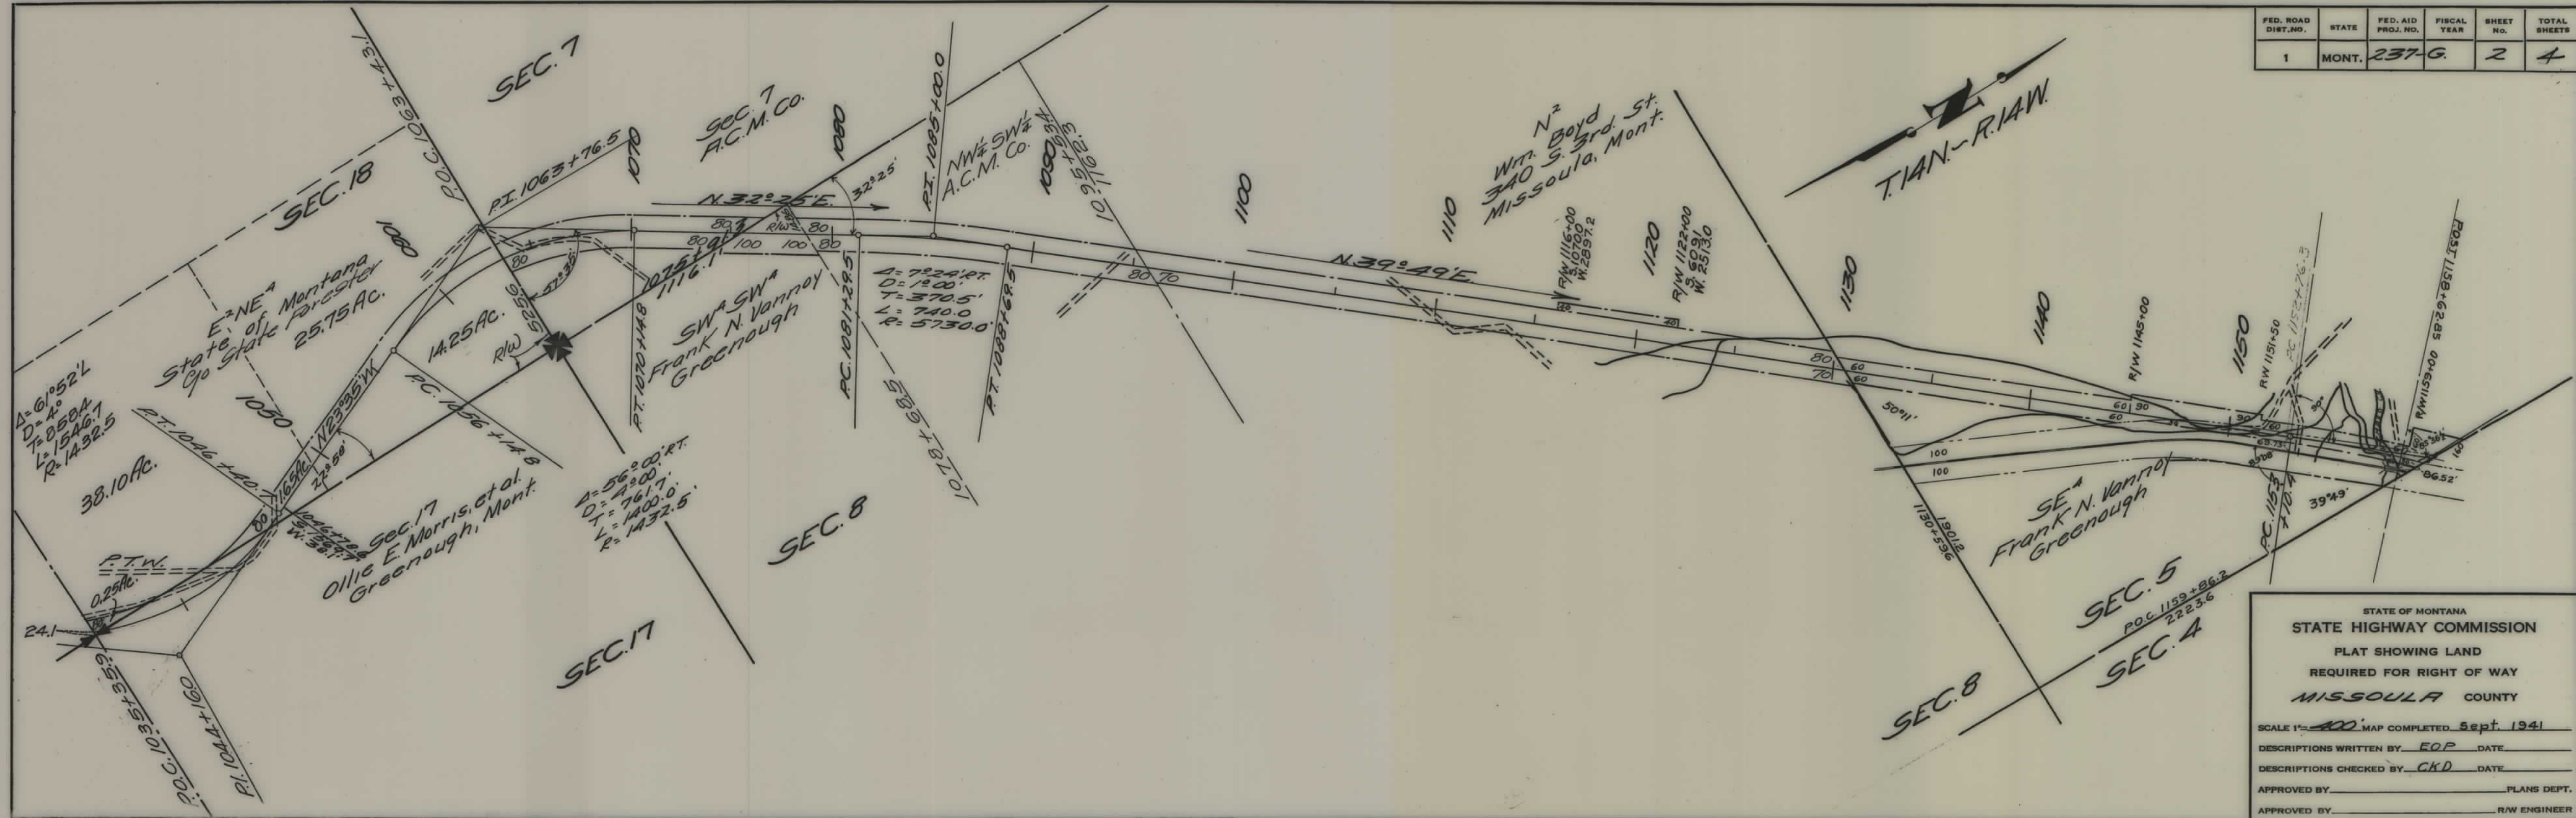

STATE OF MONTANA  
 STATE HIGHWAY COMMISSION  
 PLAT SHOWING LAND  
 REQUIRED FOR RIGHT OF WAY  
 MISSOULA COUNTY

SCALE 1"=100' MAP COMPLETED Sept. 1941

DESCRIPTIONS WRITTEN BY EOP DATE \_\_\_\_\_

DESCRIPTIONS CHECKED BY CKD DATE \_\_\_\_\_

APPROVED BY \_\_\_\_\_ PLANS DEPT.


APPROVED BY \_\_\_\_\_ R/W ENGINEER







FED. ROAD DIST. NO.	STATE	FED. AID PROJ. NO.	FISCAL YEAR	SHEET NO.	TOTAL SHEETS
1	MONT.	237-G.		4	4

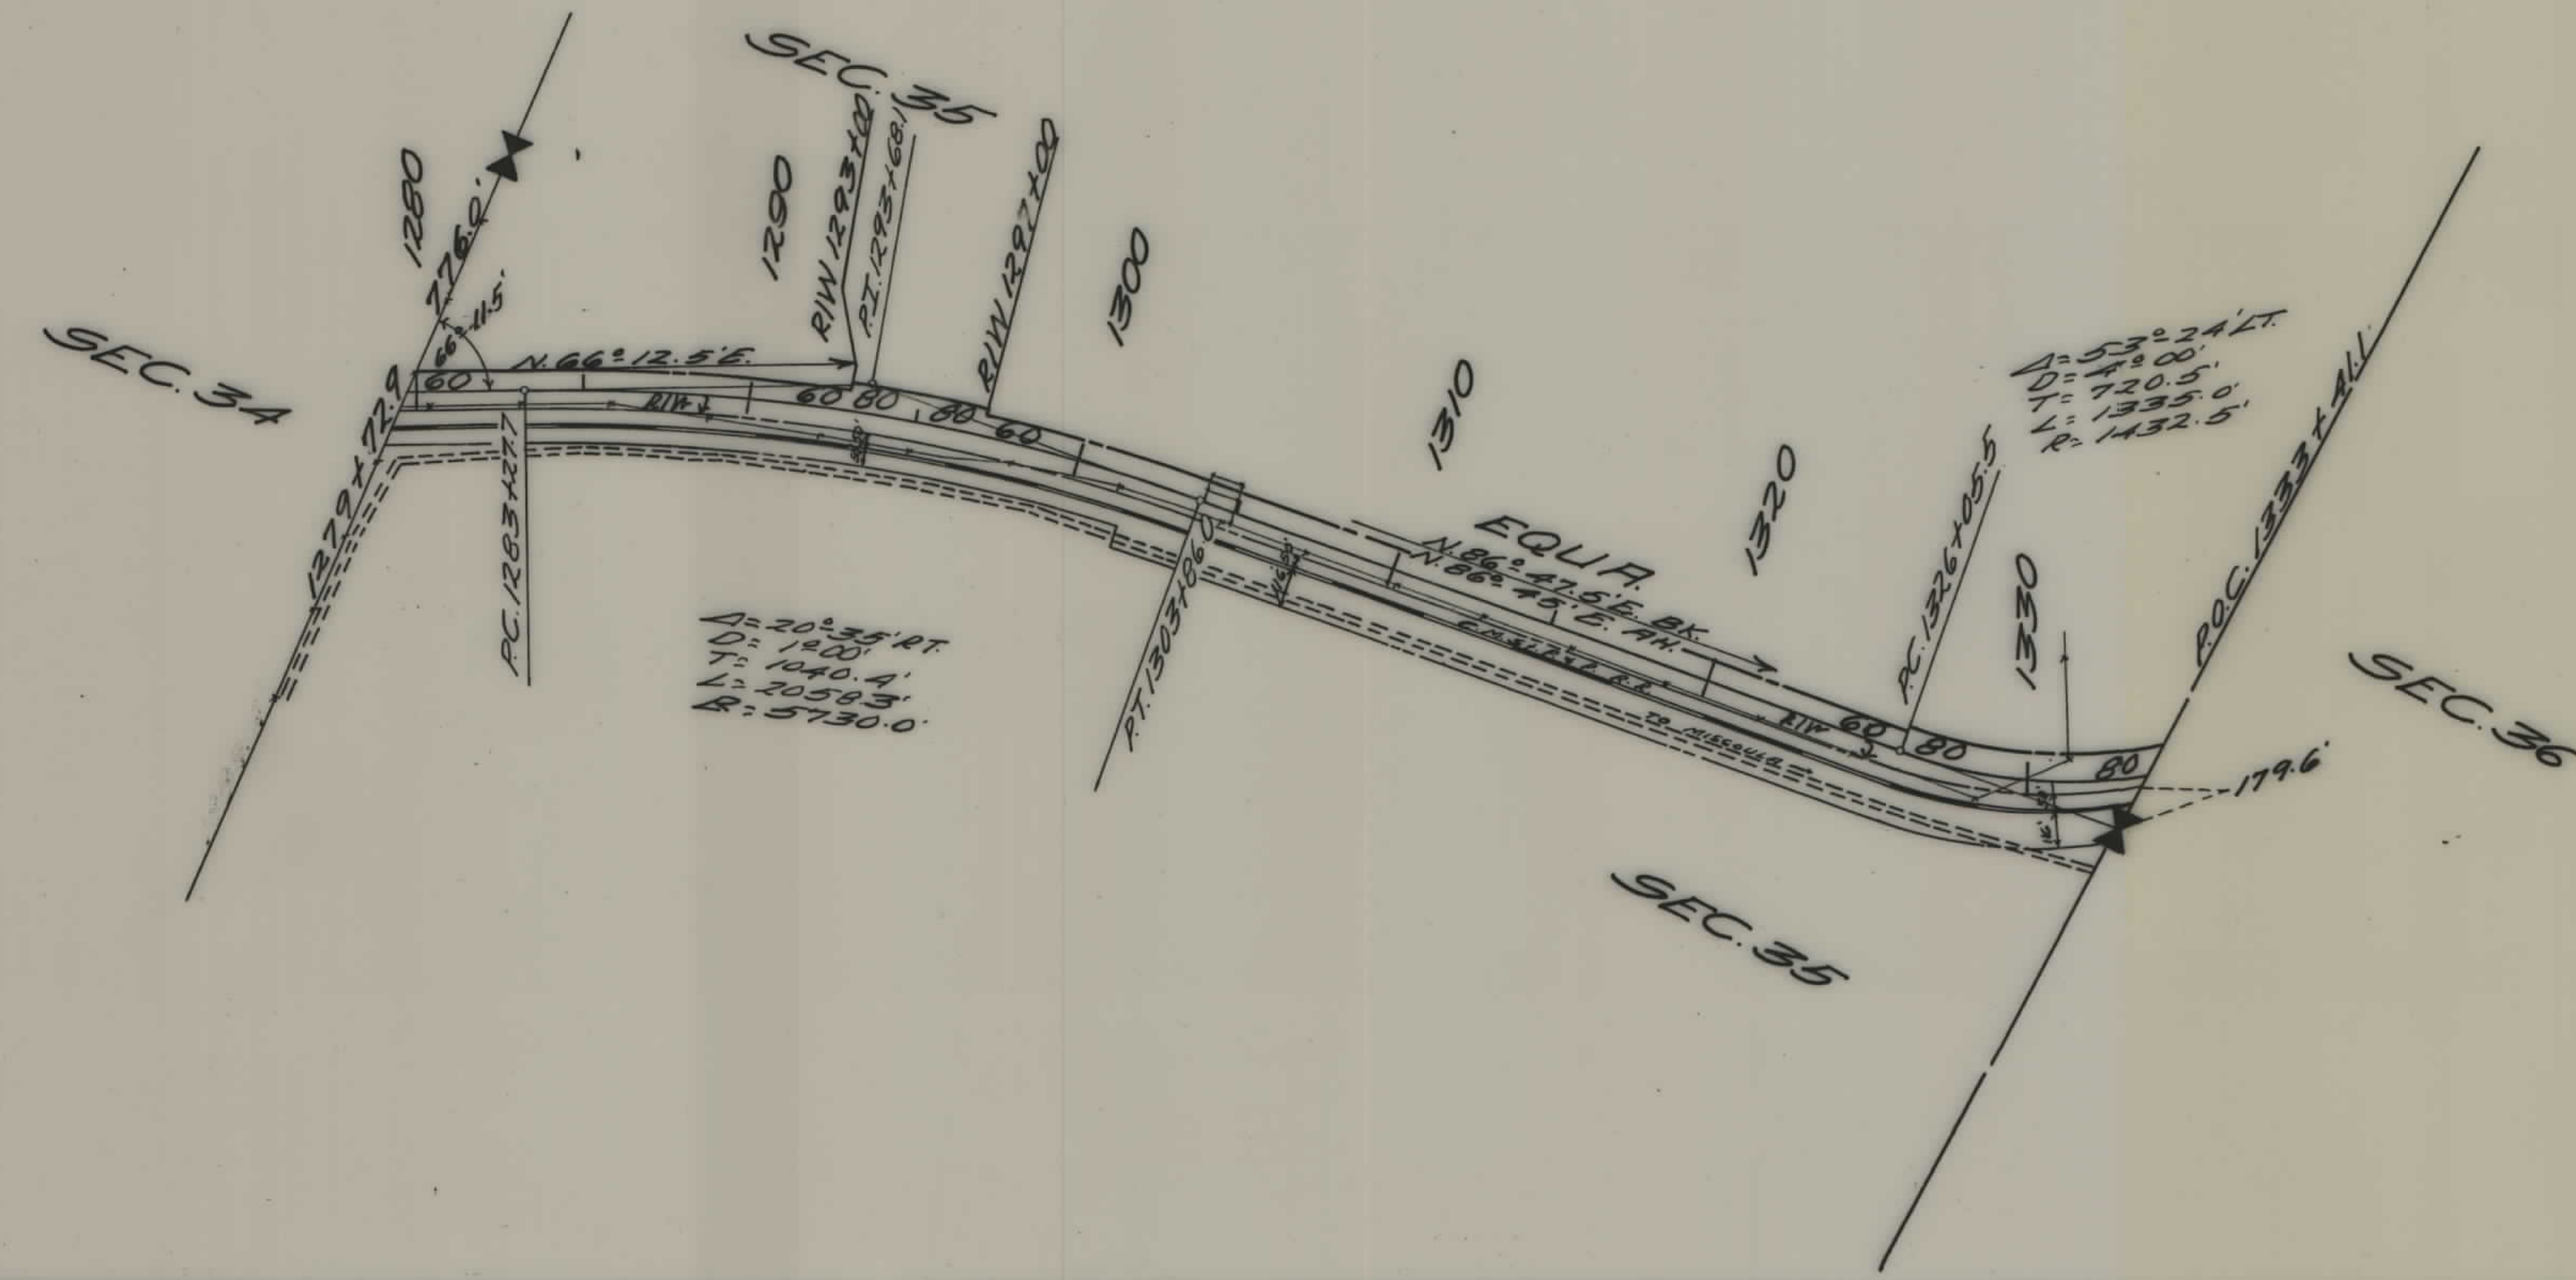

T.15 N. - R.14 W.

STATE OF MONTANA  
STATE HIGHWAY COMMISSION  
PLAT SHOWING LAND  
REQUIRED FOR RIGHT OF WAY  
MISSOULA COUNTY

SCALE 1" = 400' MAP COMPLETED \_\_\_\_\_

DESCRIPTIONS WRITTEN BY \_\_\_\_\_ DATE \_\_\_\_\_

DESCRIPTIONS CHECKED BY \_\_\_\_\_ DATE \_\_\_\_\_

APPROVED BY \_\_\_\_\_ PLANS DEPT.

APPROVED BY \_\_\_\_\_ R/W ENGINEER